



<p>Nivo 0</p> <p>P N 0-2</p>	SCHAAL	1:100	
	DATUM	14.06.2021	
	INDEX	A	
	PROJECT	18_070	
ARCHITECT	DonckRichardArchitects	BOUWHEER	NV Home Group
		STABILITEIT	Lambda-max bvba

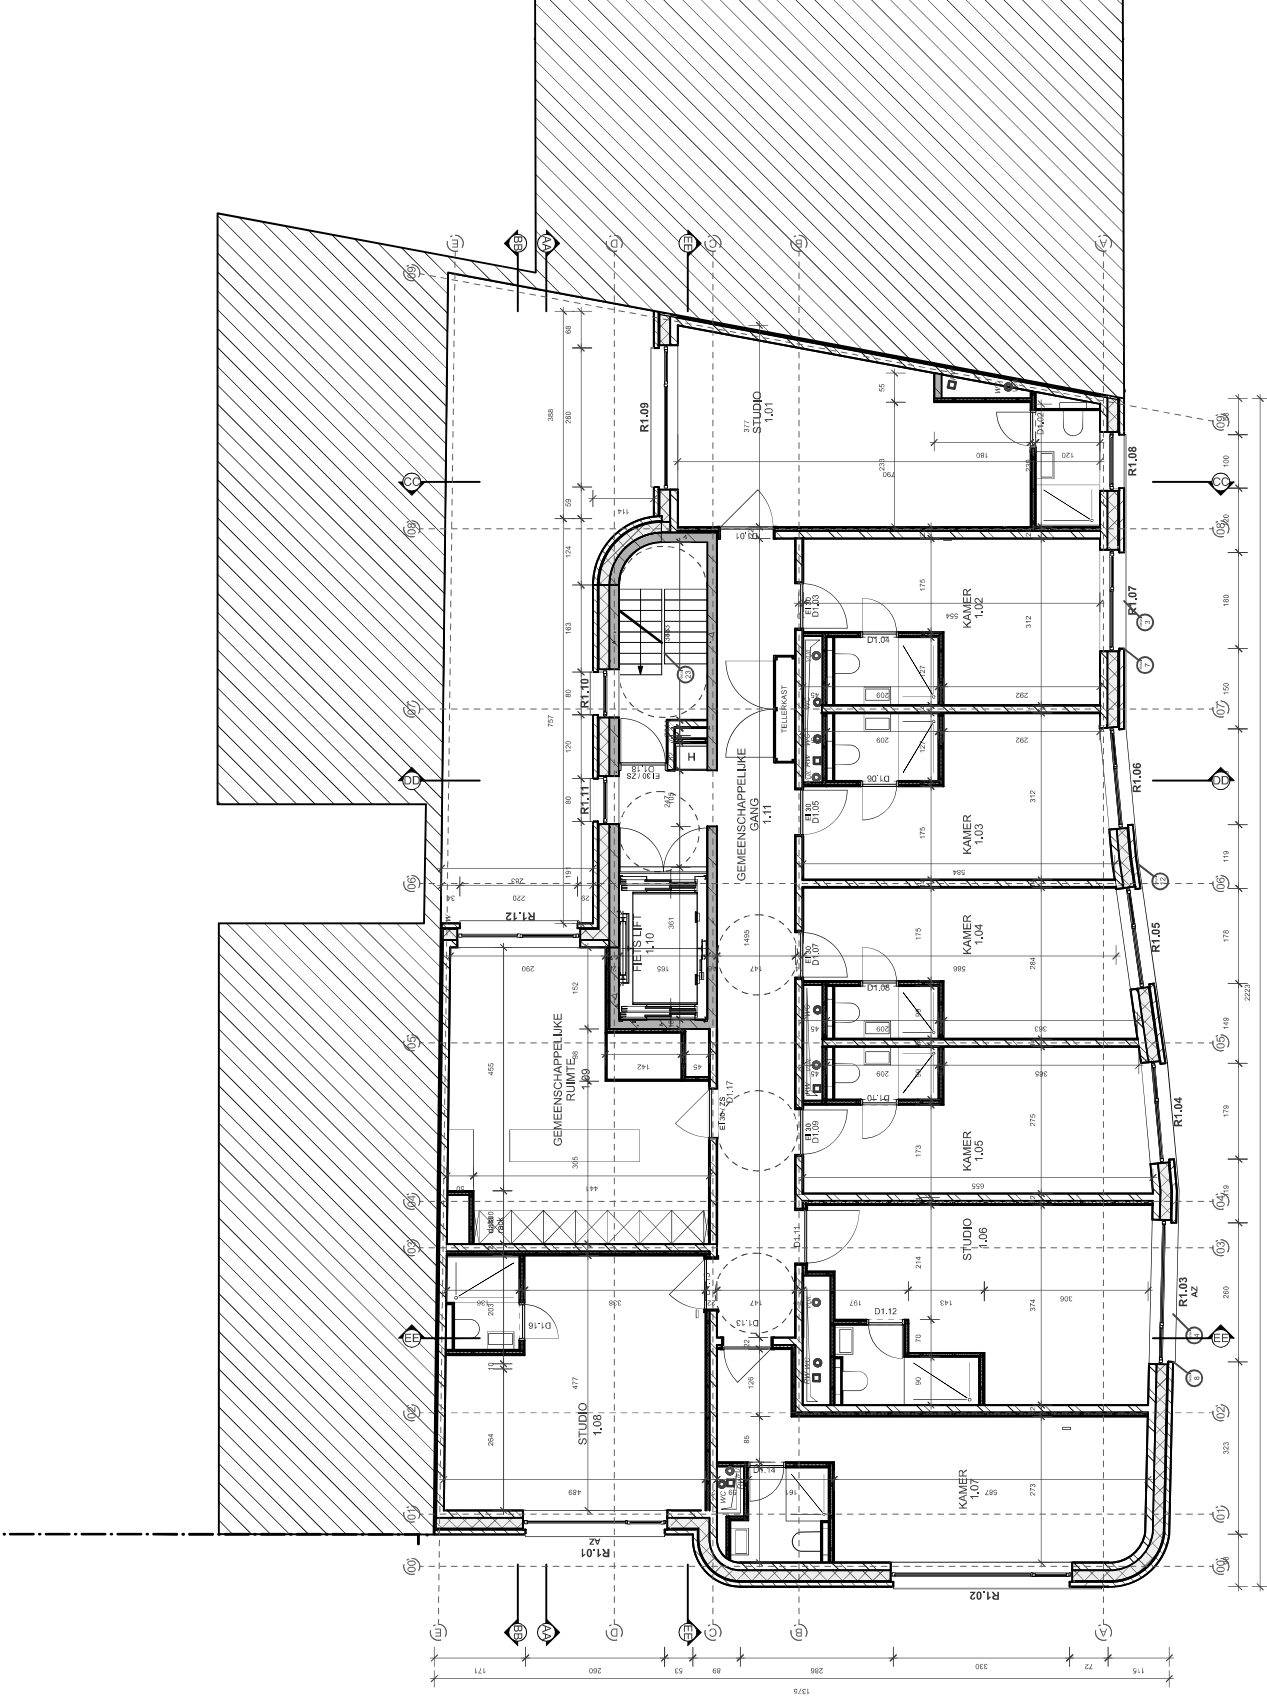


<b>Nivo 1</b>  <b>PN 1-2</b>	SCHAAL	1:100	
	DATUM	14.06.2021	
	INDEX	A	
	PROJECT	18_070	
ARCHITECT	DonckRichardArchitects	BOUWHEER	NV Home Group
		STABILITEIT	Lambda-max bvba

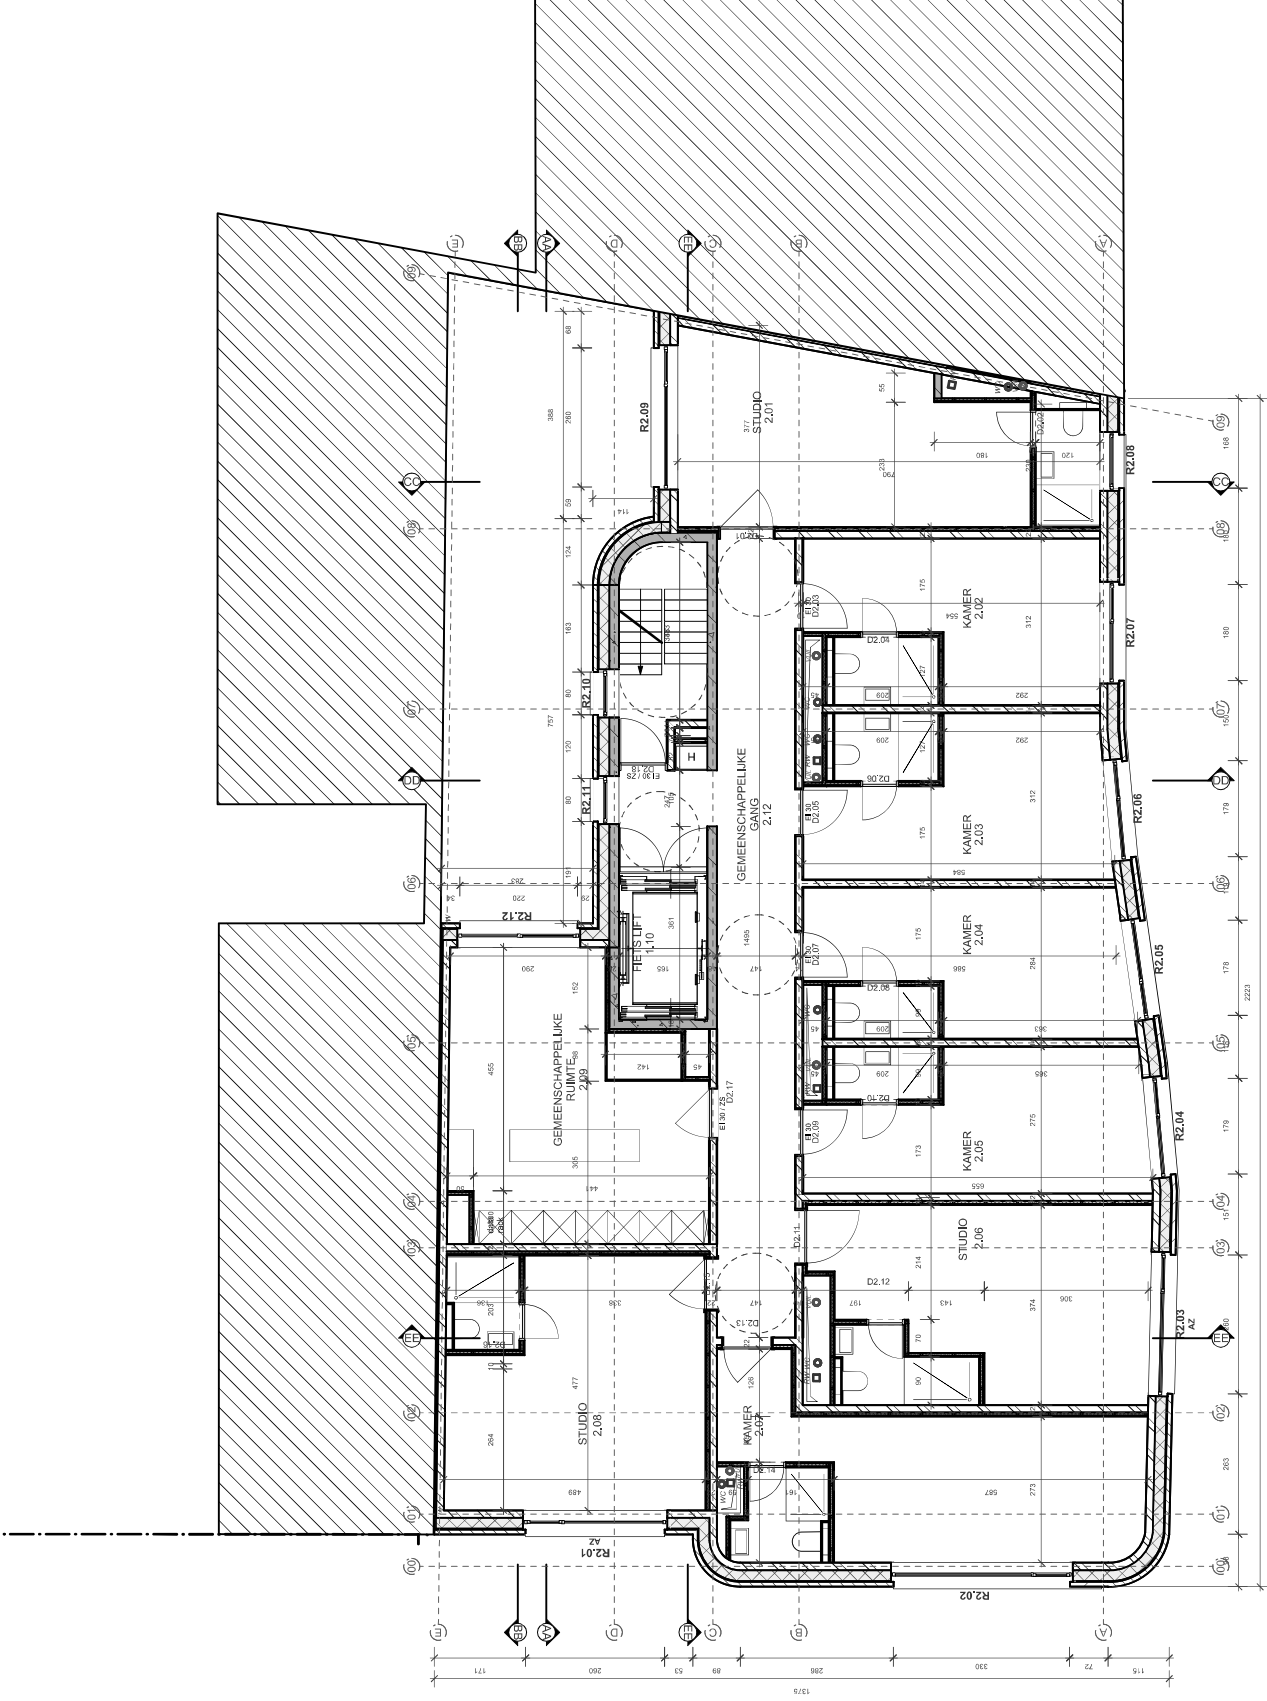


Nivo 2

PN 2-2

	SCHAAL	1:100	
	DATUM	14.06.2021	
	INDEX	A	
	PROJECT	18_070	
ARCHITECT	DonckRichardArchitects	BOUWHEER	NV Home Group
		STABILITEIT	Lambda-max bvba

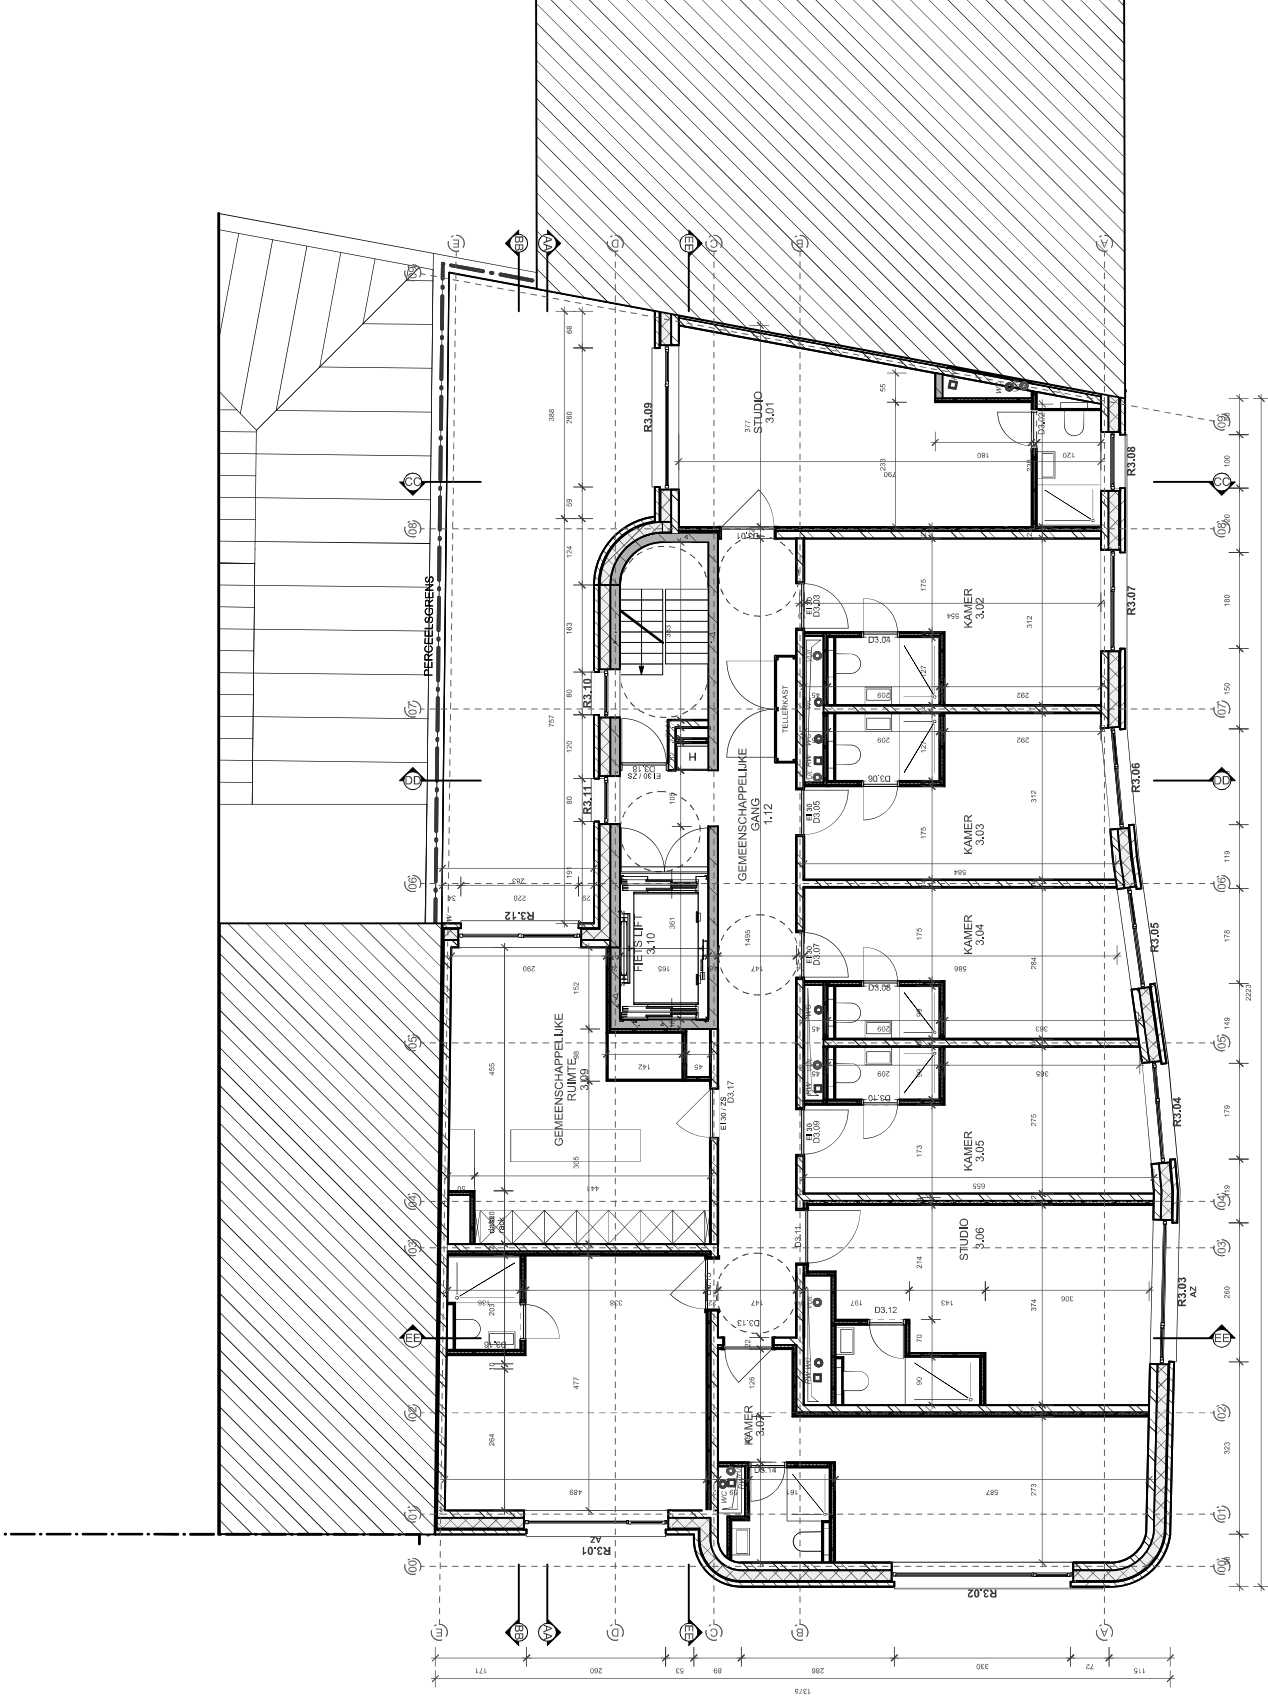


<b>Nivo 3</b>  <b>PN 3-2</b>	SCHAAL	1:100	
	DATUM	14.06.2021	
	INDEX	A	
	PROJECT	18_070	
ARCHITECT	DonckRichardArchitects	BOUWHEER	NV Home Group
		STABILITEIT	Lambda-max bvba

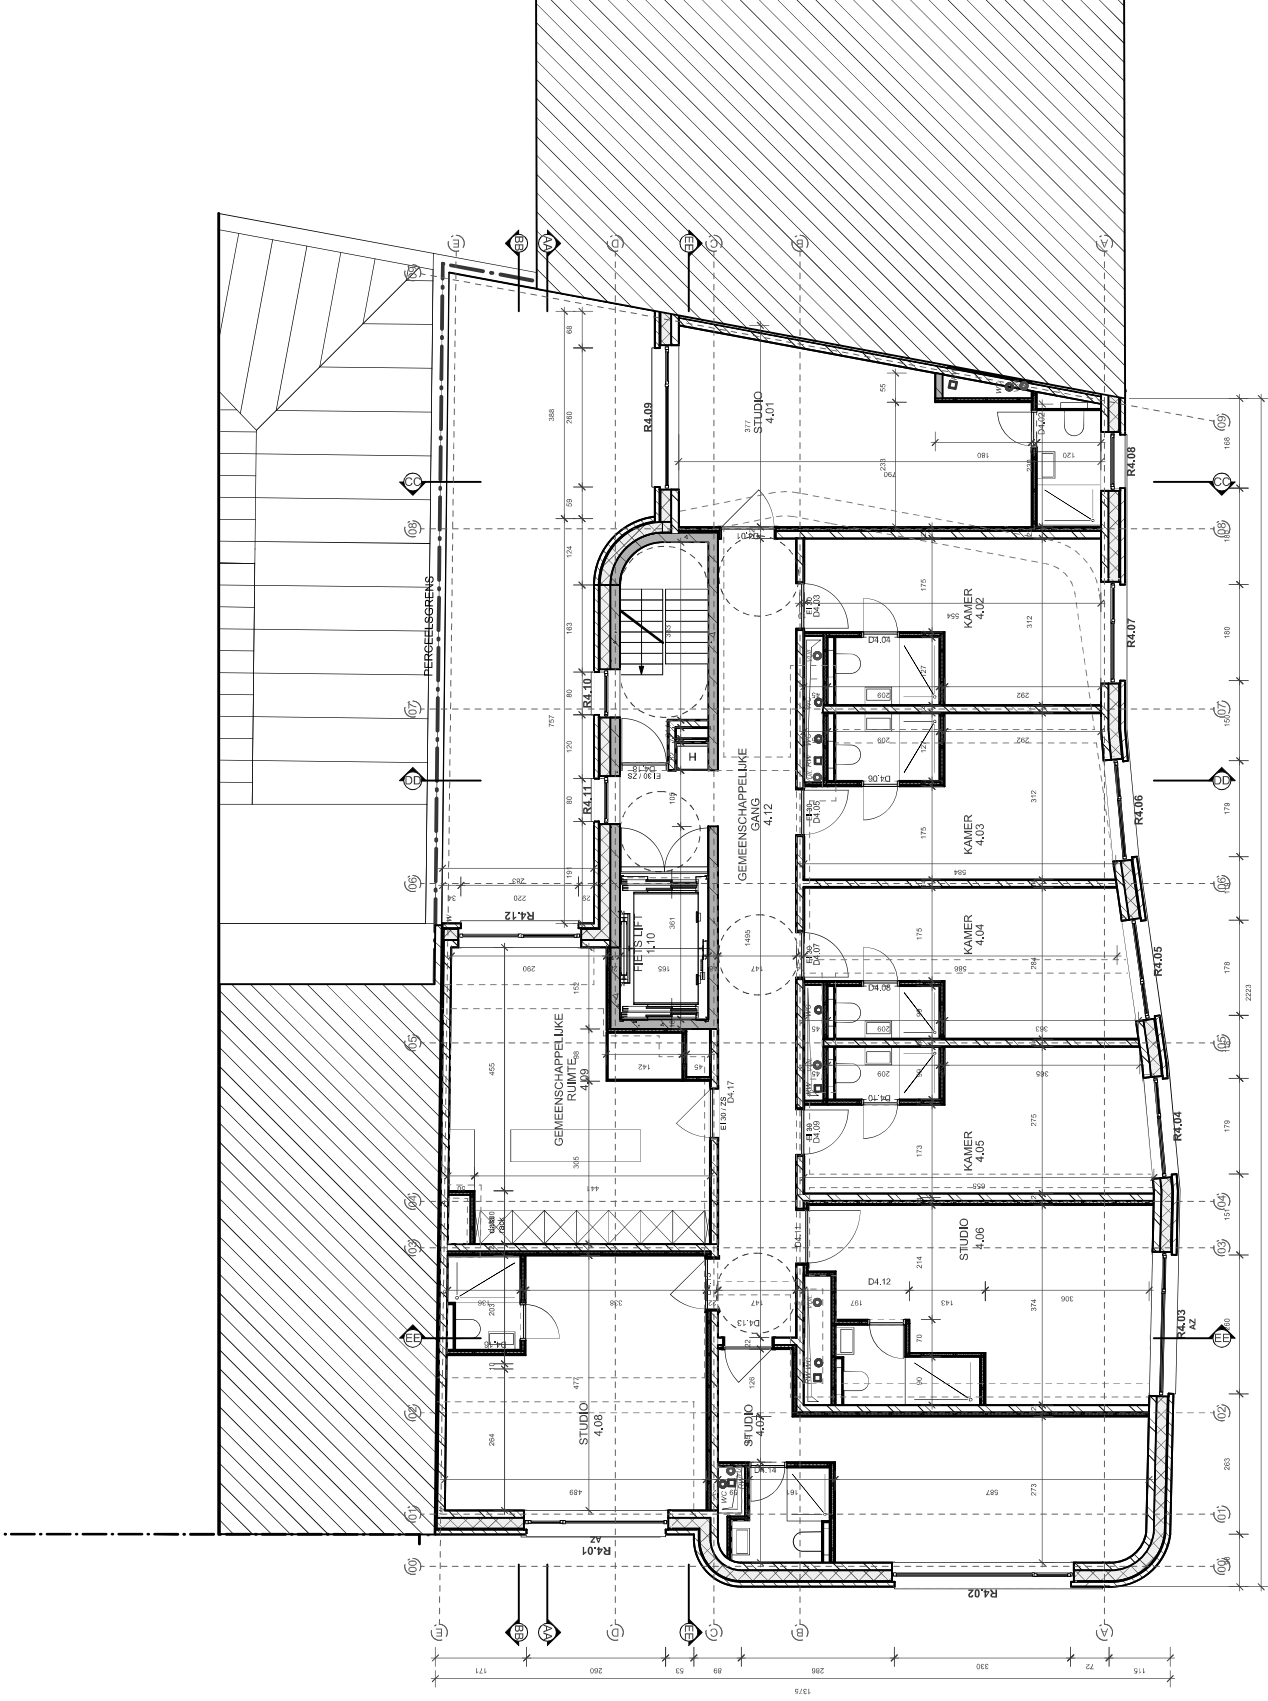

Nivo 4

PN 4-2

	SCHAAL	1:100	
	DATUM	14.06.2021	
	INDEX	A	
	PROJECT	18_070	
ARCHITECT	DonckRichardArchitects	BOUWHEER	NV Home Group
		STABILITEIT	Lambda-max bvba

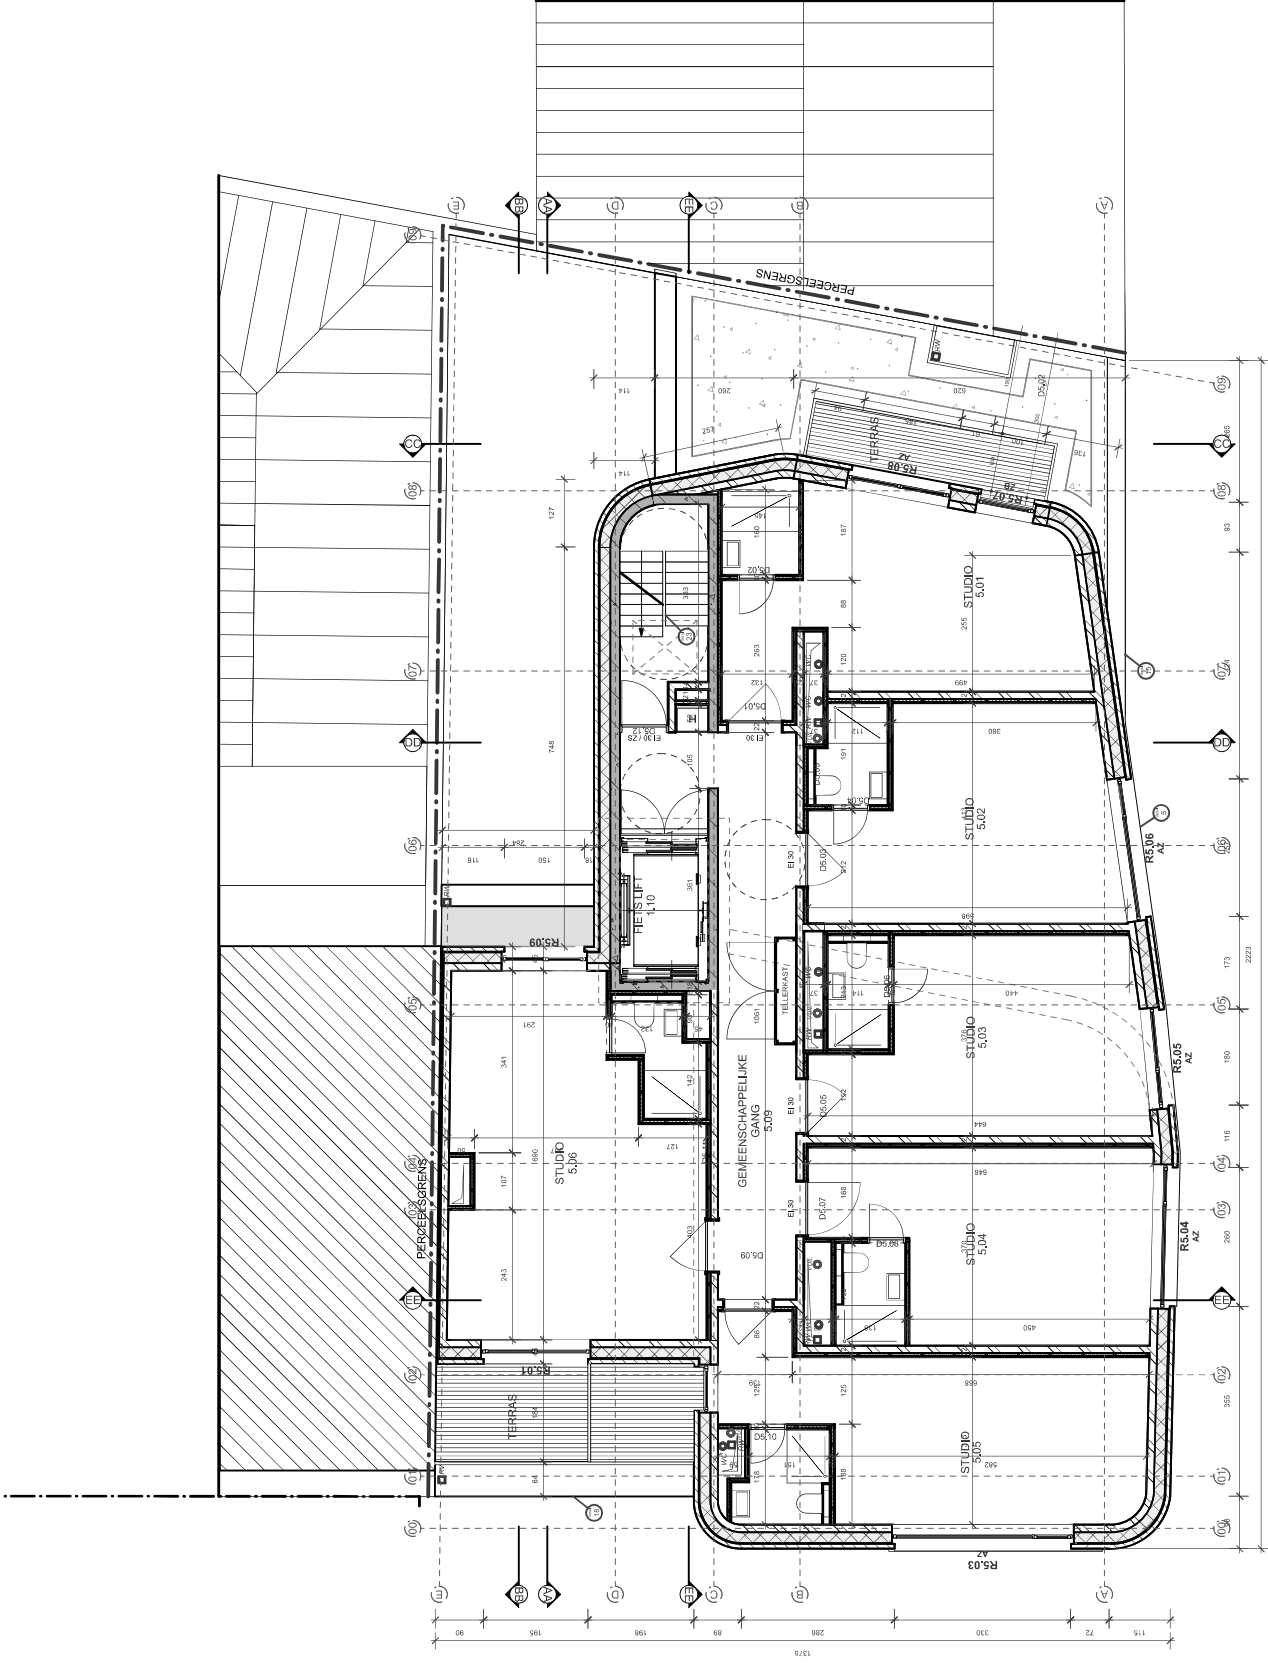

Nivo 5

P N 5-2

	SCHAAL	1:100	
	DATUM	14.06.2021	
	INDEX	A	
	PROJECT	18_070	
ARCHITECT	DonckRichardArchitects	BOUWHEER	NV Home Group
		STABILITEIT	Lambda-max bvba